


NORTH SEATAC RC CAR TRACKS

City of SeaTac Parks and Recreation Department

City of SeaTac

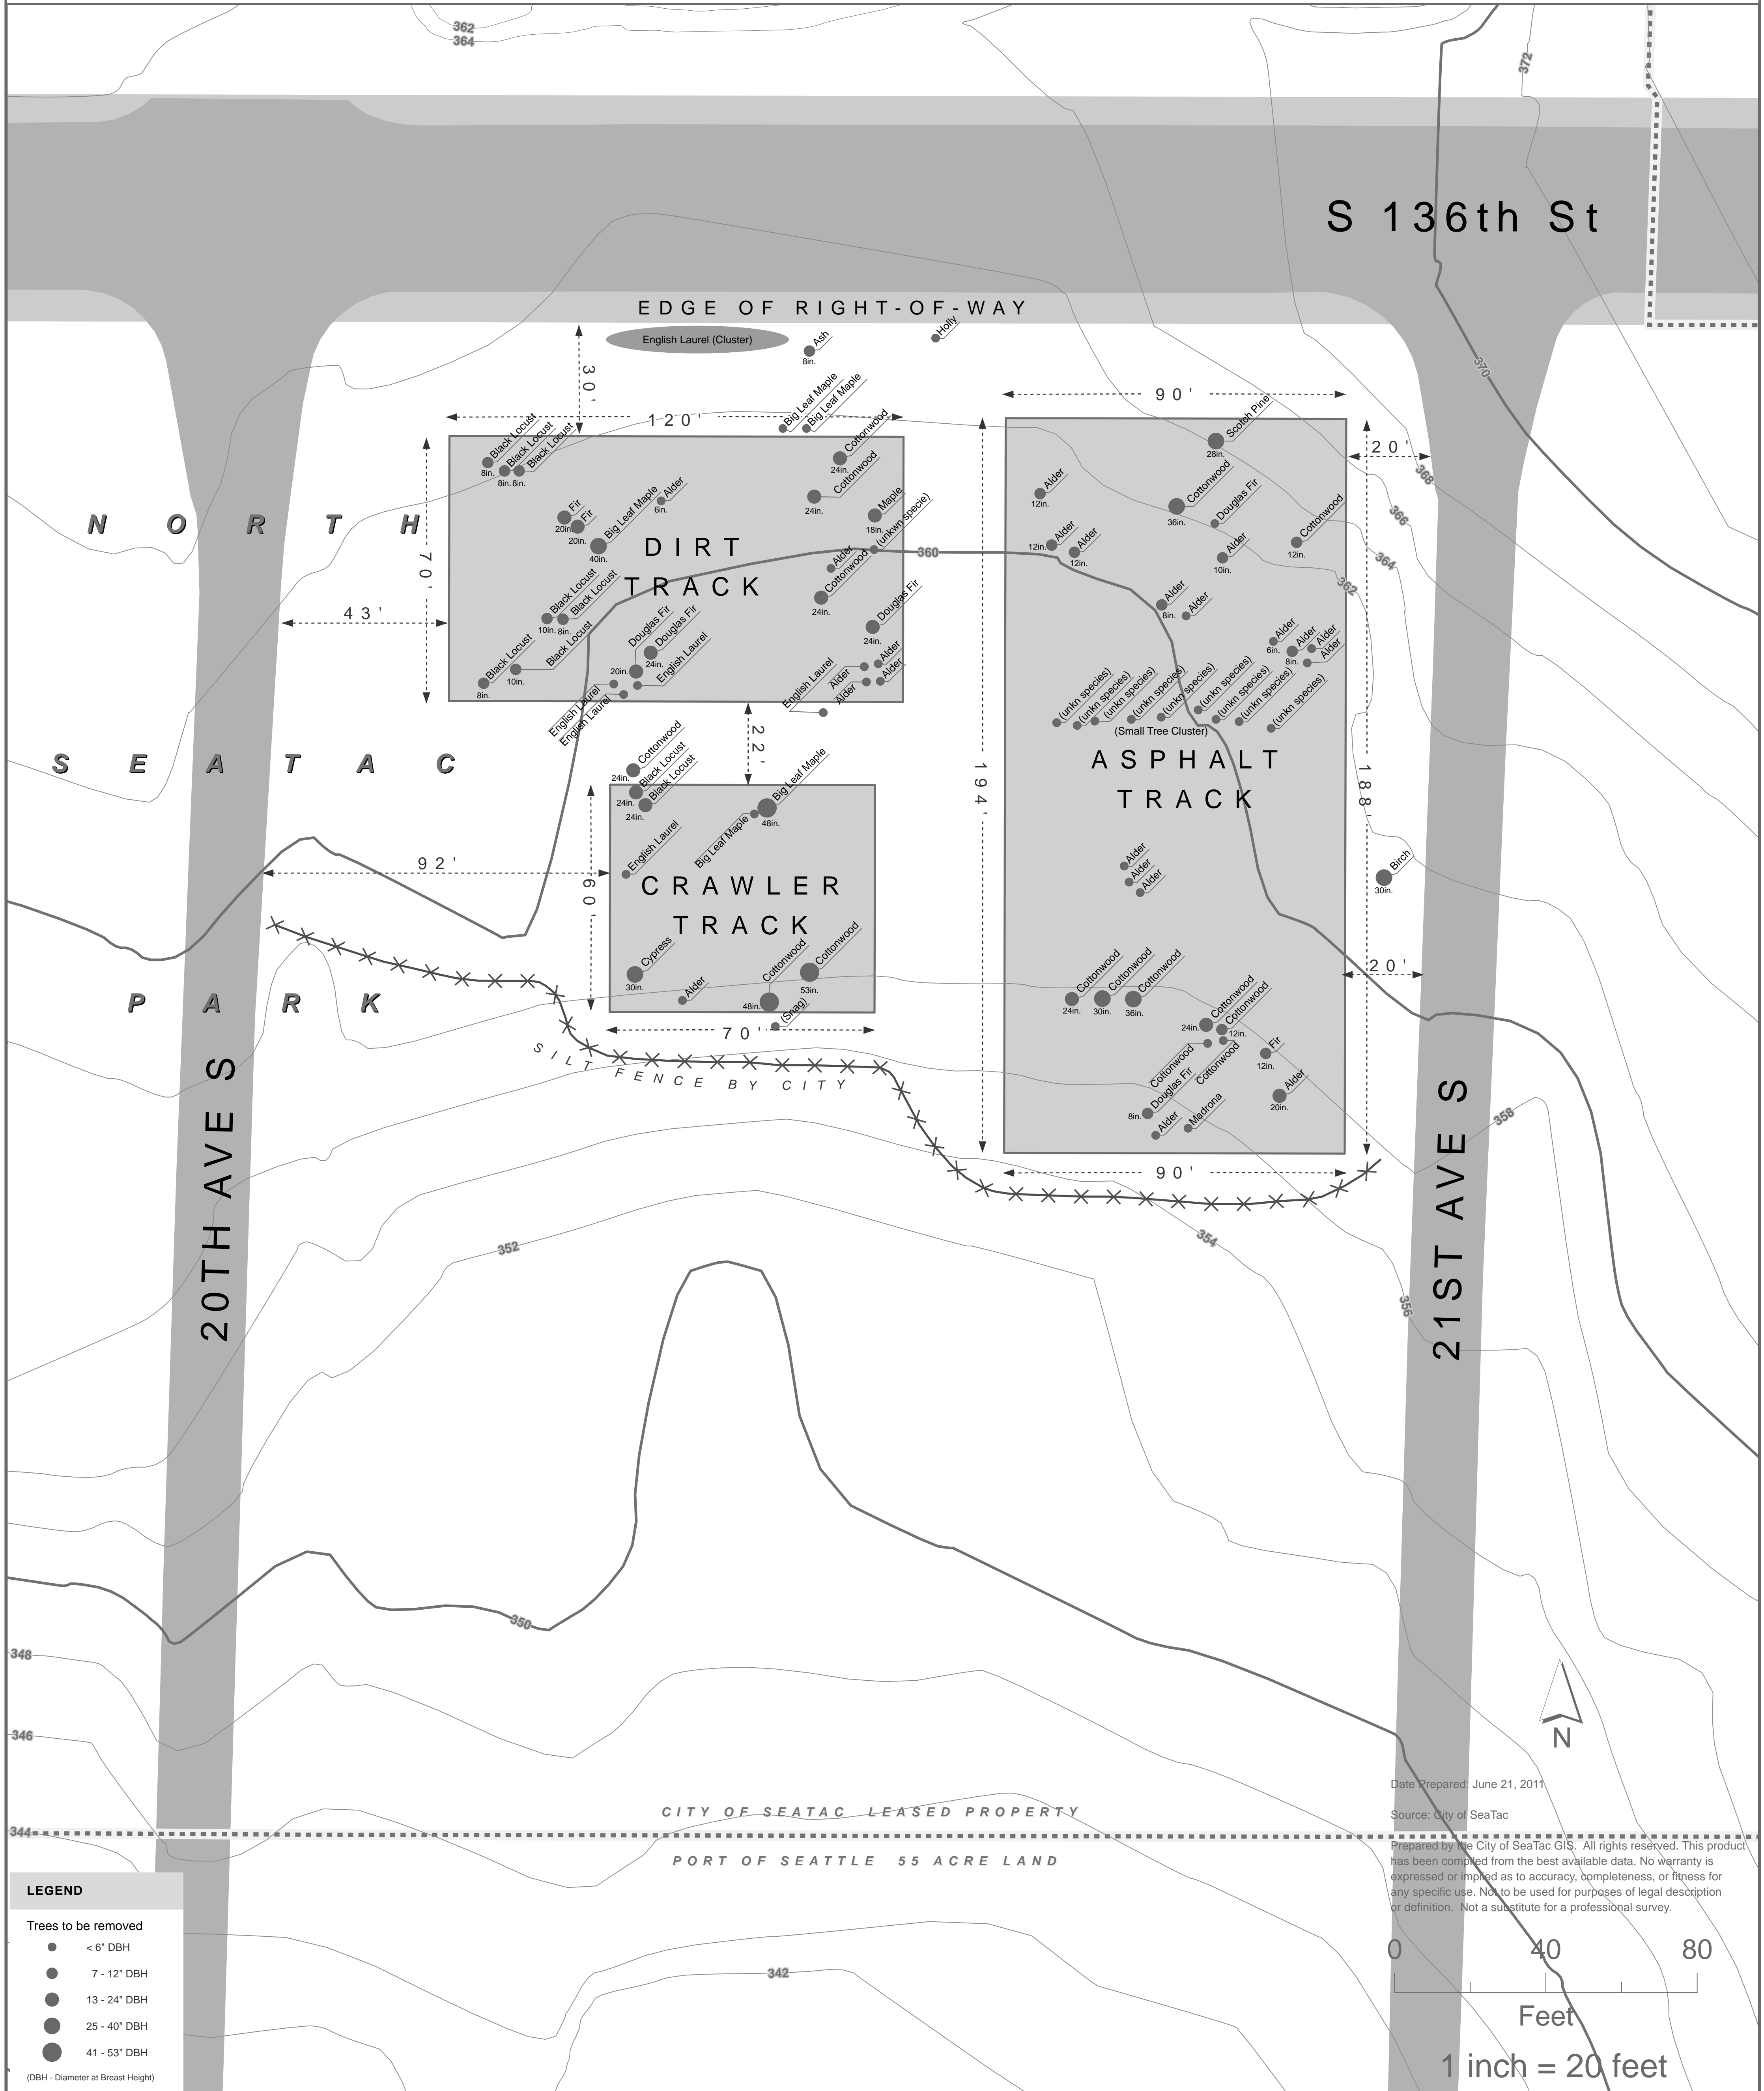

S 136th St

EDGE OF RIGHT-OF-WAY

English Laurel (Cluster)

DIRT TRACK

CRAWLER TRACK

ASPHALT TRACK

SILT FENCE BY CITY

CITY OF SEATAC LEASED PROPERTY

PORT OF SEATTLE 55 ACRE LAND

LEGEND

Trees to be removed

- < 6" DBH
- 7 - 12" DBH
- 13 - 24" DBH
- 25 - 40" DBH
- 41 - 53" DBH

(DBH - Diameter at Breast Height)

Date Prepared: June 21, 2011

Source: City of SeaTac

Prepared by the City of SeaTac GIS. All rights reserved. This product has been compiled from the best available data. No warranty is expressed or implied as to accuracy, completeness, or fitness for any specific use. Not to be used for purposes of legal description or definition. Not a substitute for a professional survey.

